





# SR 0024 BUILD ALTERNATE

## SPRINGGETTSBURY, WINDSOR AND YORK TOWNSHIPS, YORK COUNTY


	NO BUILD	BUILD ALTERNATE
CONSTRUCTION COST	\$0	\$4,304,230
RIGHT-OF-WAY COST	\$0	\$4,577,958
TOTAL ESTIMATED PROJECT COST	\$0	\$8,882,188
2011 INTERSECTION LEVEL OF SERVICE (AM)	E	C
2031 INTERSECTION LEVEL OF SERVICE (AM)	F	D
2011 INTERSECTION LEVEL OF SERVICE (PM)	E	C
2031 INTERSECTION LEVEL OF SERVICE (PM)	F	D
POTENTIAL DISPLACEMENT (RESIDENTIAL/BUSINESS)	0	13
POTENTIAL HISTORICAL/ARCHAEOLOGIC IMPACTS	0	1
POTENTIAL HAZARDOUS WASTE SITE IMPACTS	0	5

NOTE: LOS C/D REPRESENTS A TRAFFIC STABLE FLOW  
LOS E/F REPRESENTS TRAFFIC NEAR/OVER CAPACITY

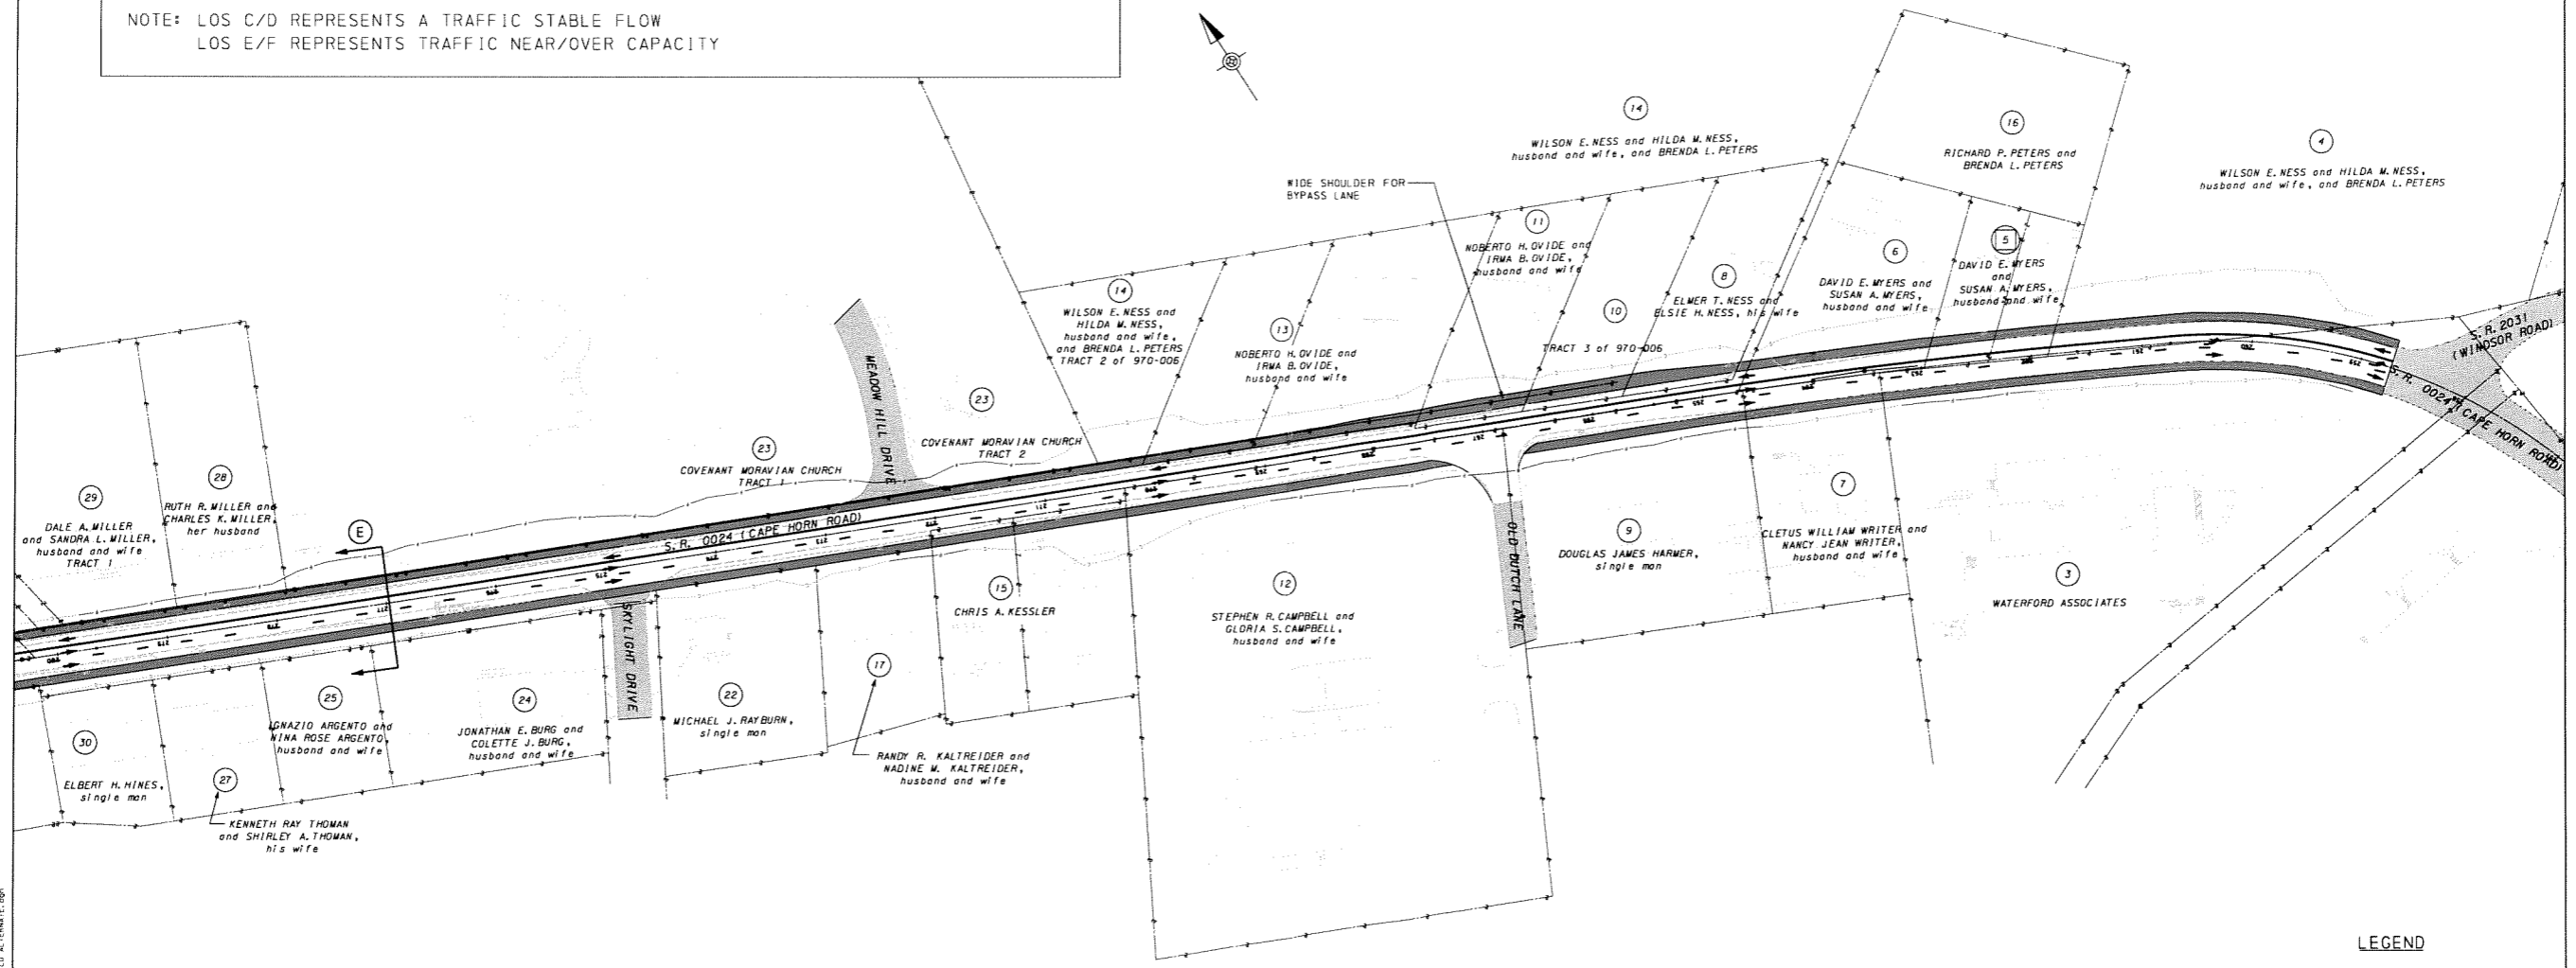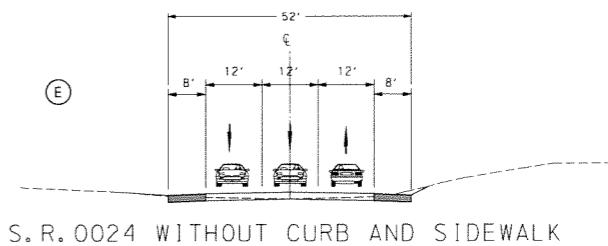

**LEGEND**

- # PARCEL NUMBERS
- # POTENTIAL DISPLACEMENT
- PAVEMENT REMOVAL
- PROPOSED PAVEMENT
- PROPOSED SHOULDER
- EXISTING PAVEMENT
- TRAFFIC SIGNAL
- PROPOSED SIDEWALK (INSTALL & OR REPLACE)
- TRAFFIC FLOW ARROWS
- ADA RAMPS

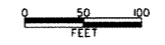

11/7/2008 4:51 PM D:\PROJ\1693\001\SR0024\011\SR0024\_BUILD\_ALTERNATE.dgn